


AN ENERGY ABSORBING PROTECTIVE SURFACE MATERIAL IS REQUIRED UNDER AND AROUND THIS PLAY STRUCTURE

| FINAL REVISIONS | | | | |
|-----------------|------|-------------|------|-----------|
| ZONE | REV. | DESCRIPTION | DATE | APPROVED: |
| | | | | |

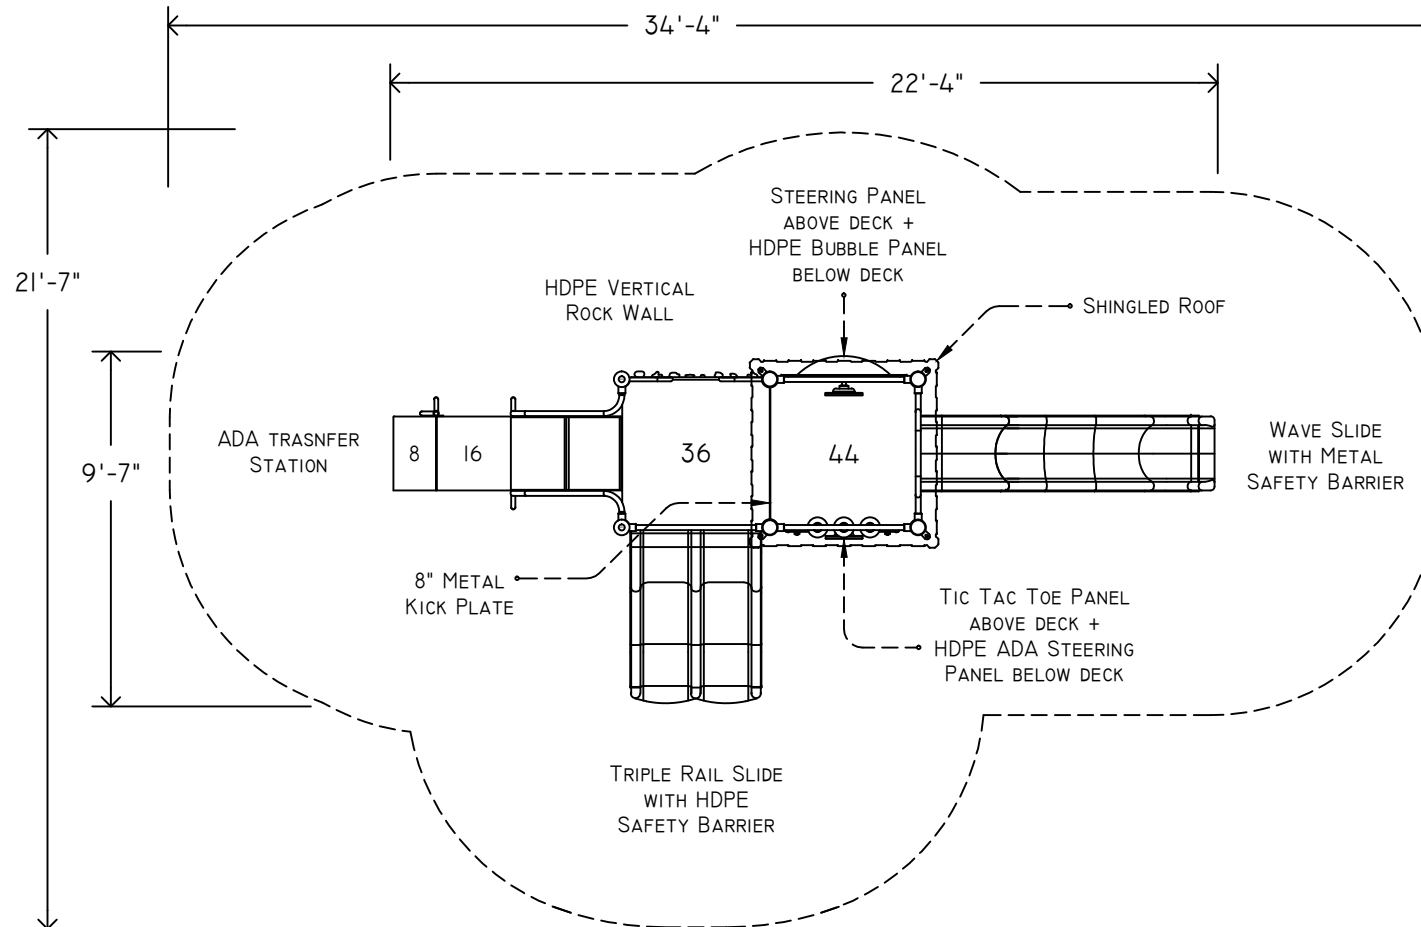

| |
|---------------------------------------|
| ADVENTURE PLAYGROUND SYSTEMS, INC. |
| N/A |

| |
|---|
| APS10ADA-34 PLAY STRUCTURE |
| ELEVATED COMPONENTS: <u>5</u> GROUND LEVEL COMPONENTS: <u>2</u> AGE GROUP: <u>5 TO 12</u> |

| |
|--|
| ADA COMPLIANCE |
| MIN "FALL ZONE": <u>21'7" x 34'4"</u> MAX FALL HEIGHT: <u>44"</u> APPROX. WEIGHT LIMIT : <u>N/A</u> APPROX. SQ FT: <u>550'</u> APPROX. PERIM: <u>90'5"</u> (LINEAR FT) |

| | |
|--|--------------------|
| DATE: 09-05-15 | DRAWING BY: J.O |
| DRAWING NO: A001 | REVISION NO: A/000 |
| TO PROMOTE PROPER USAGE BY CHILDREN, A SAFETY SIGN IS RECOMMENDED AT EACH MAIN ENTRY POINT OF THE PLAY STRUCTURE. THIS IS TO INFORM CAREGIVERS THE APPROPRIATE AGE LEVEL AND RULES FOR THIS EQUIPMENT. | |