


AN ENERGY ABSORBING PROTECTIVE SURFACE MATERIAL IS REQUIRED UNDER AND AROUND THIS PLAY STRUCTURE

FINAL REVISIONS				
ZONE	REV.	DESCRIPTION	DATE:	APPROVED:

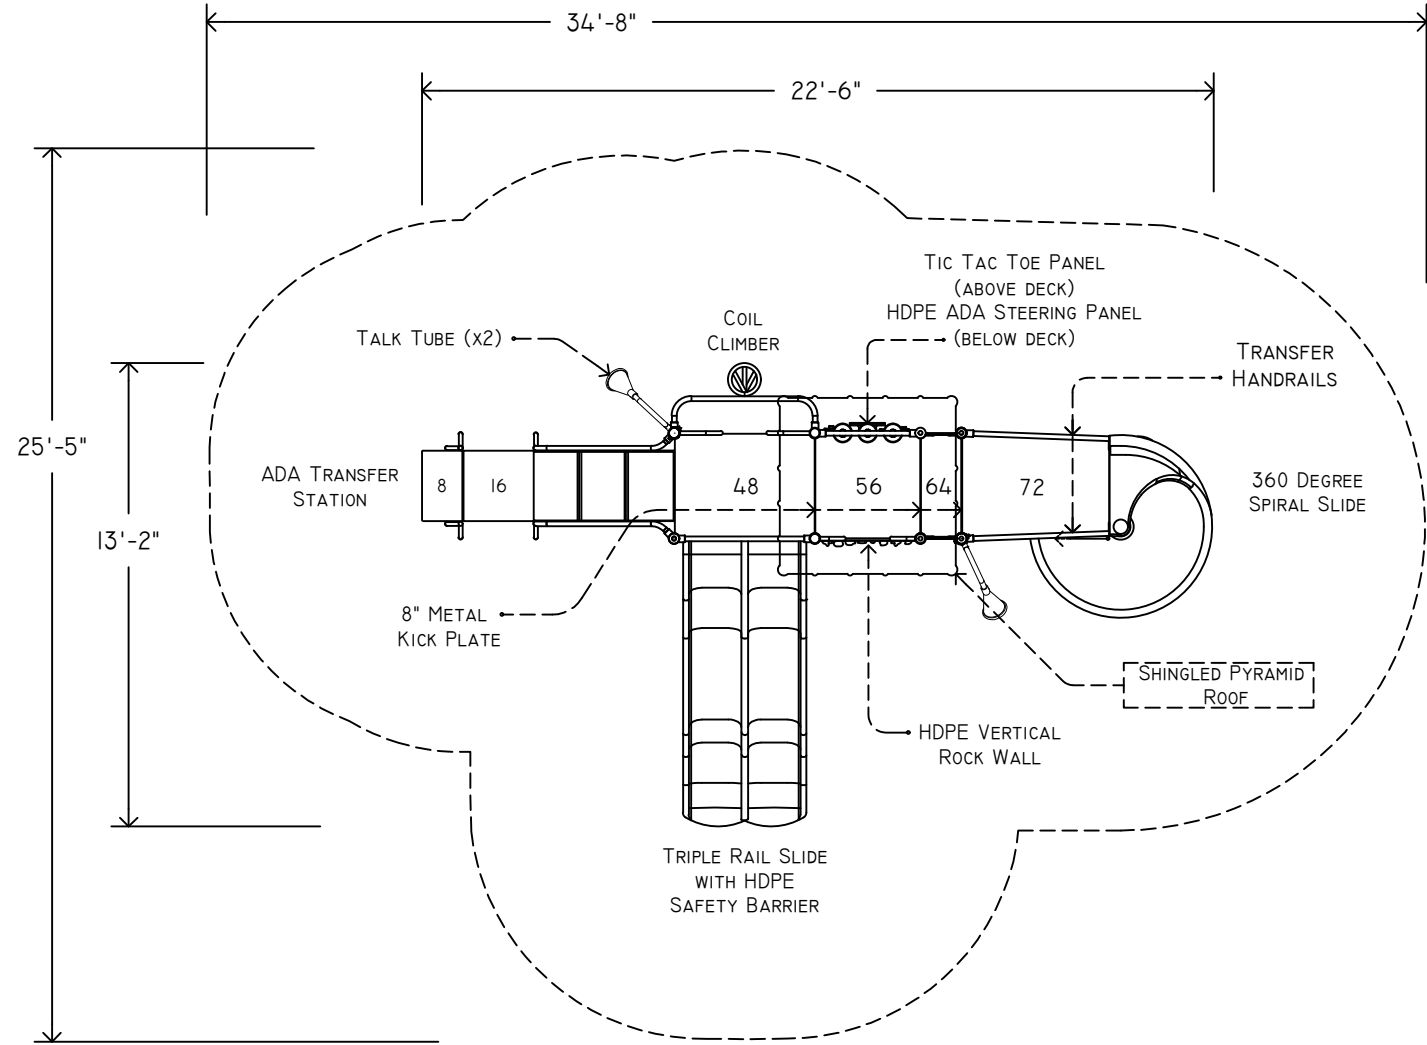

ADVENTURE Playground Systems

STRUCTURE SIZE: 13'2" X 22'6"
USE ZONE: 25'5" X 34'8"

EPS11ADA-66 PLAY STRUCTURE

ELEVATED COMPONENTS: 5
GROUND LEVEL COMPONENTS: 2
AGE GROUP: 2 TO 12

ADA COMPLIANCE

MIN FALL HEIGHT: 8"
MAX FALL HEIGHT: 72"
APPROX. WEIGHT LIMIT: N/A
APPROX. SQ FT: 621 SQ.FT.
APPROX. PERIMETER: 97'6" LN.FT.

DATE: 7/15/2022

DRAWING BY: MA

DRAWING NO: A001

REVISION NO: A/000

TO PROMOTE PROPER USAGE BY CHILDREN, A SAFETY SIGN IS RECOMMENDED AT EACH MAIN ENTRY POINT OF THE PLAY STRUCTURE. THIS IS TO INFORM CAREGIVERS THE APPROPRIATE AGE LEVEL AND RULES FOR THIS EQUIPMENT.